

CONTEMPORARY

PEDESTAL FOOT / HEADRAIL

Toilet partitions in the Contemporary Cubicle System available in 13mm compact laminate and 18mm MR Board.

Shower partitions available in 13mm compact laminate only.

Overall Height: 2027mm.

Overall Depth: 1500mm to 1800mm.

Frontal Panels: 2027mm high including a 205mm floor clearance, minimum width 150mm.

Doors: 1700mm high x 600mm wide with a 205mm floor clearance.

Ambulant doors require a 700mm clearance opening as per AS1428.1-2009.

Privacy profile option available.

Door Hardware: Aqua Series door hardware available in satin chrome or satin matte black finish.

Door hardware kit includes indicator, lockset, bumper, hinges and coat hook.

Bolt through option available.


Fittings: Headrail - Clear anodised aluminium round headrail.

Pedestal - Clear anodised aluminium foot.

Wall channels - Clear anodised aluminium U channel.

Powdercoating option available.

Fixings: All in 304 stainless steel.

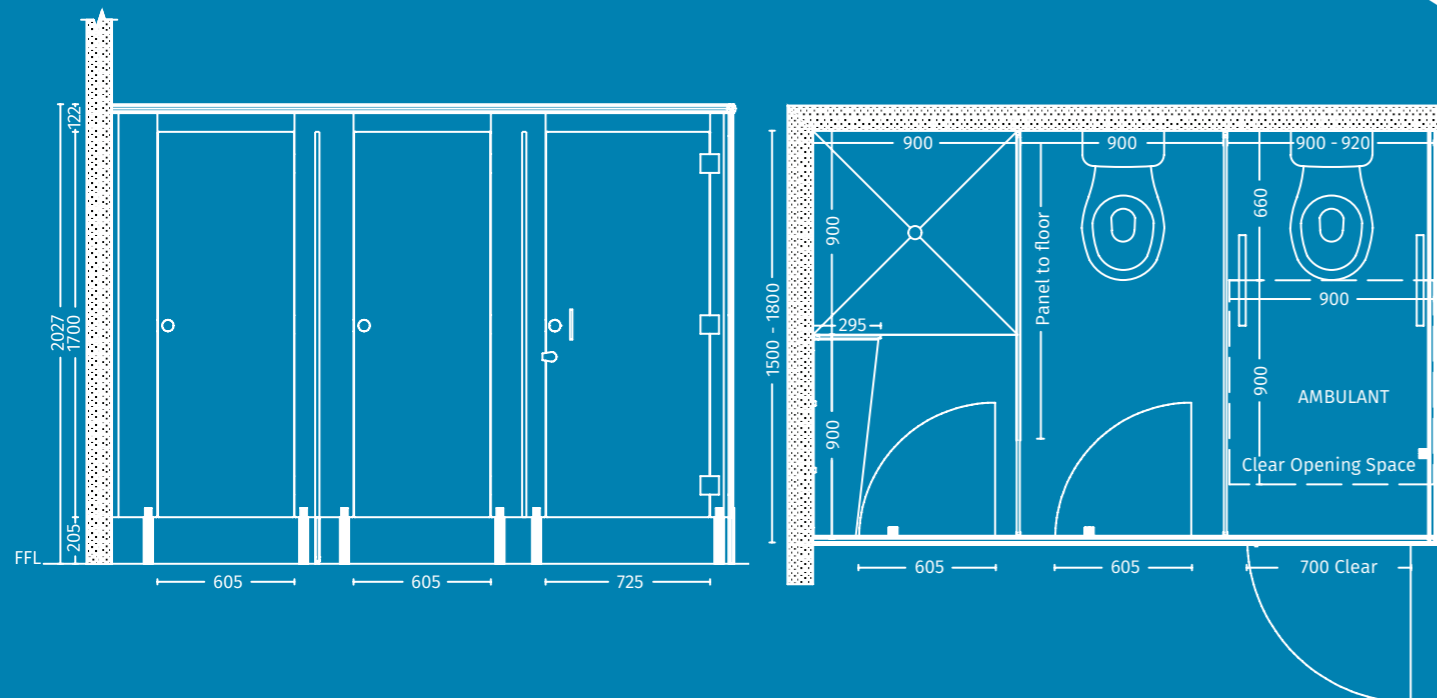

DOORS: MAICA CALDO RED
FRONTS: MAICA CHARCOAL GREY